


SHREVEPORT PUBLIC ASSEMBLY & RECREATION
ANDERSON ISLAND PARK - PLAYGROUND
 WENDY LANE
 SHREVEPORT, LOUISIANA



JUNE 6, 2021


L-1.0

ANDERSON ISLAND PARK - PLAYGROUND PLAN

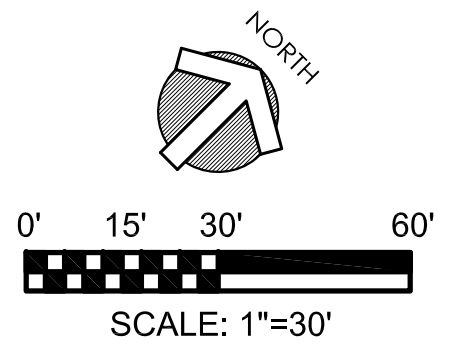

LEDBETTER STREET

HATTIE PERRY
RECREATION
CENTER


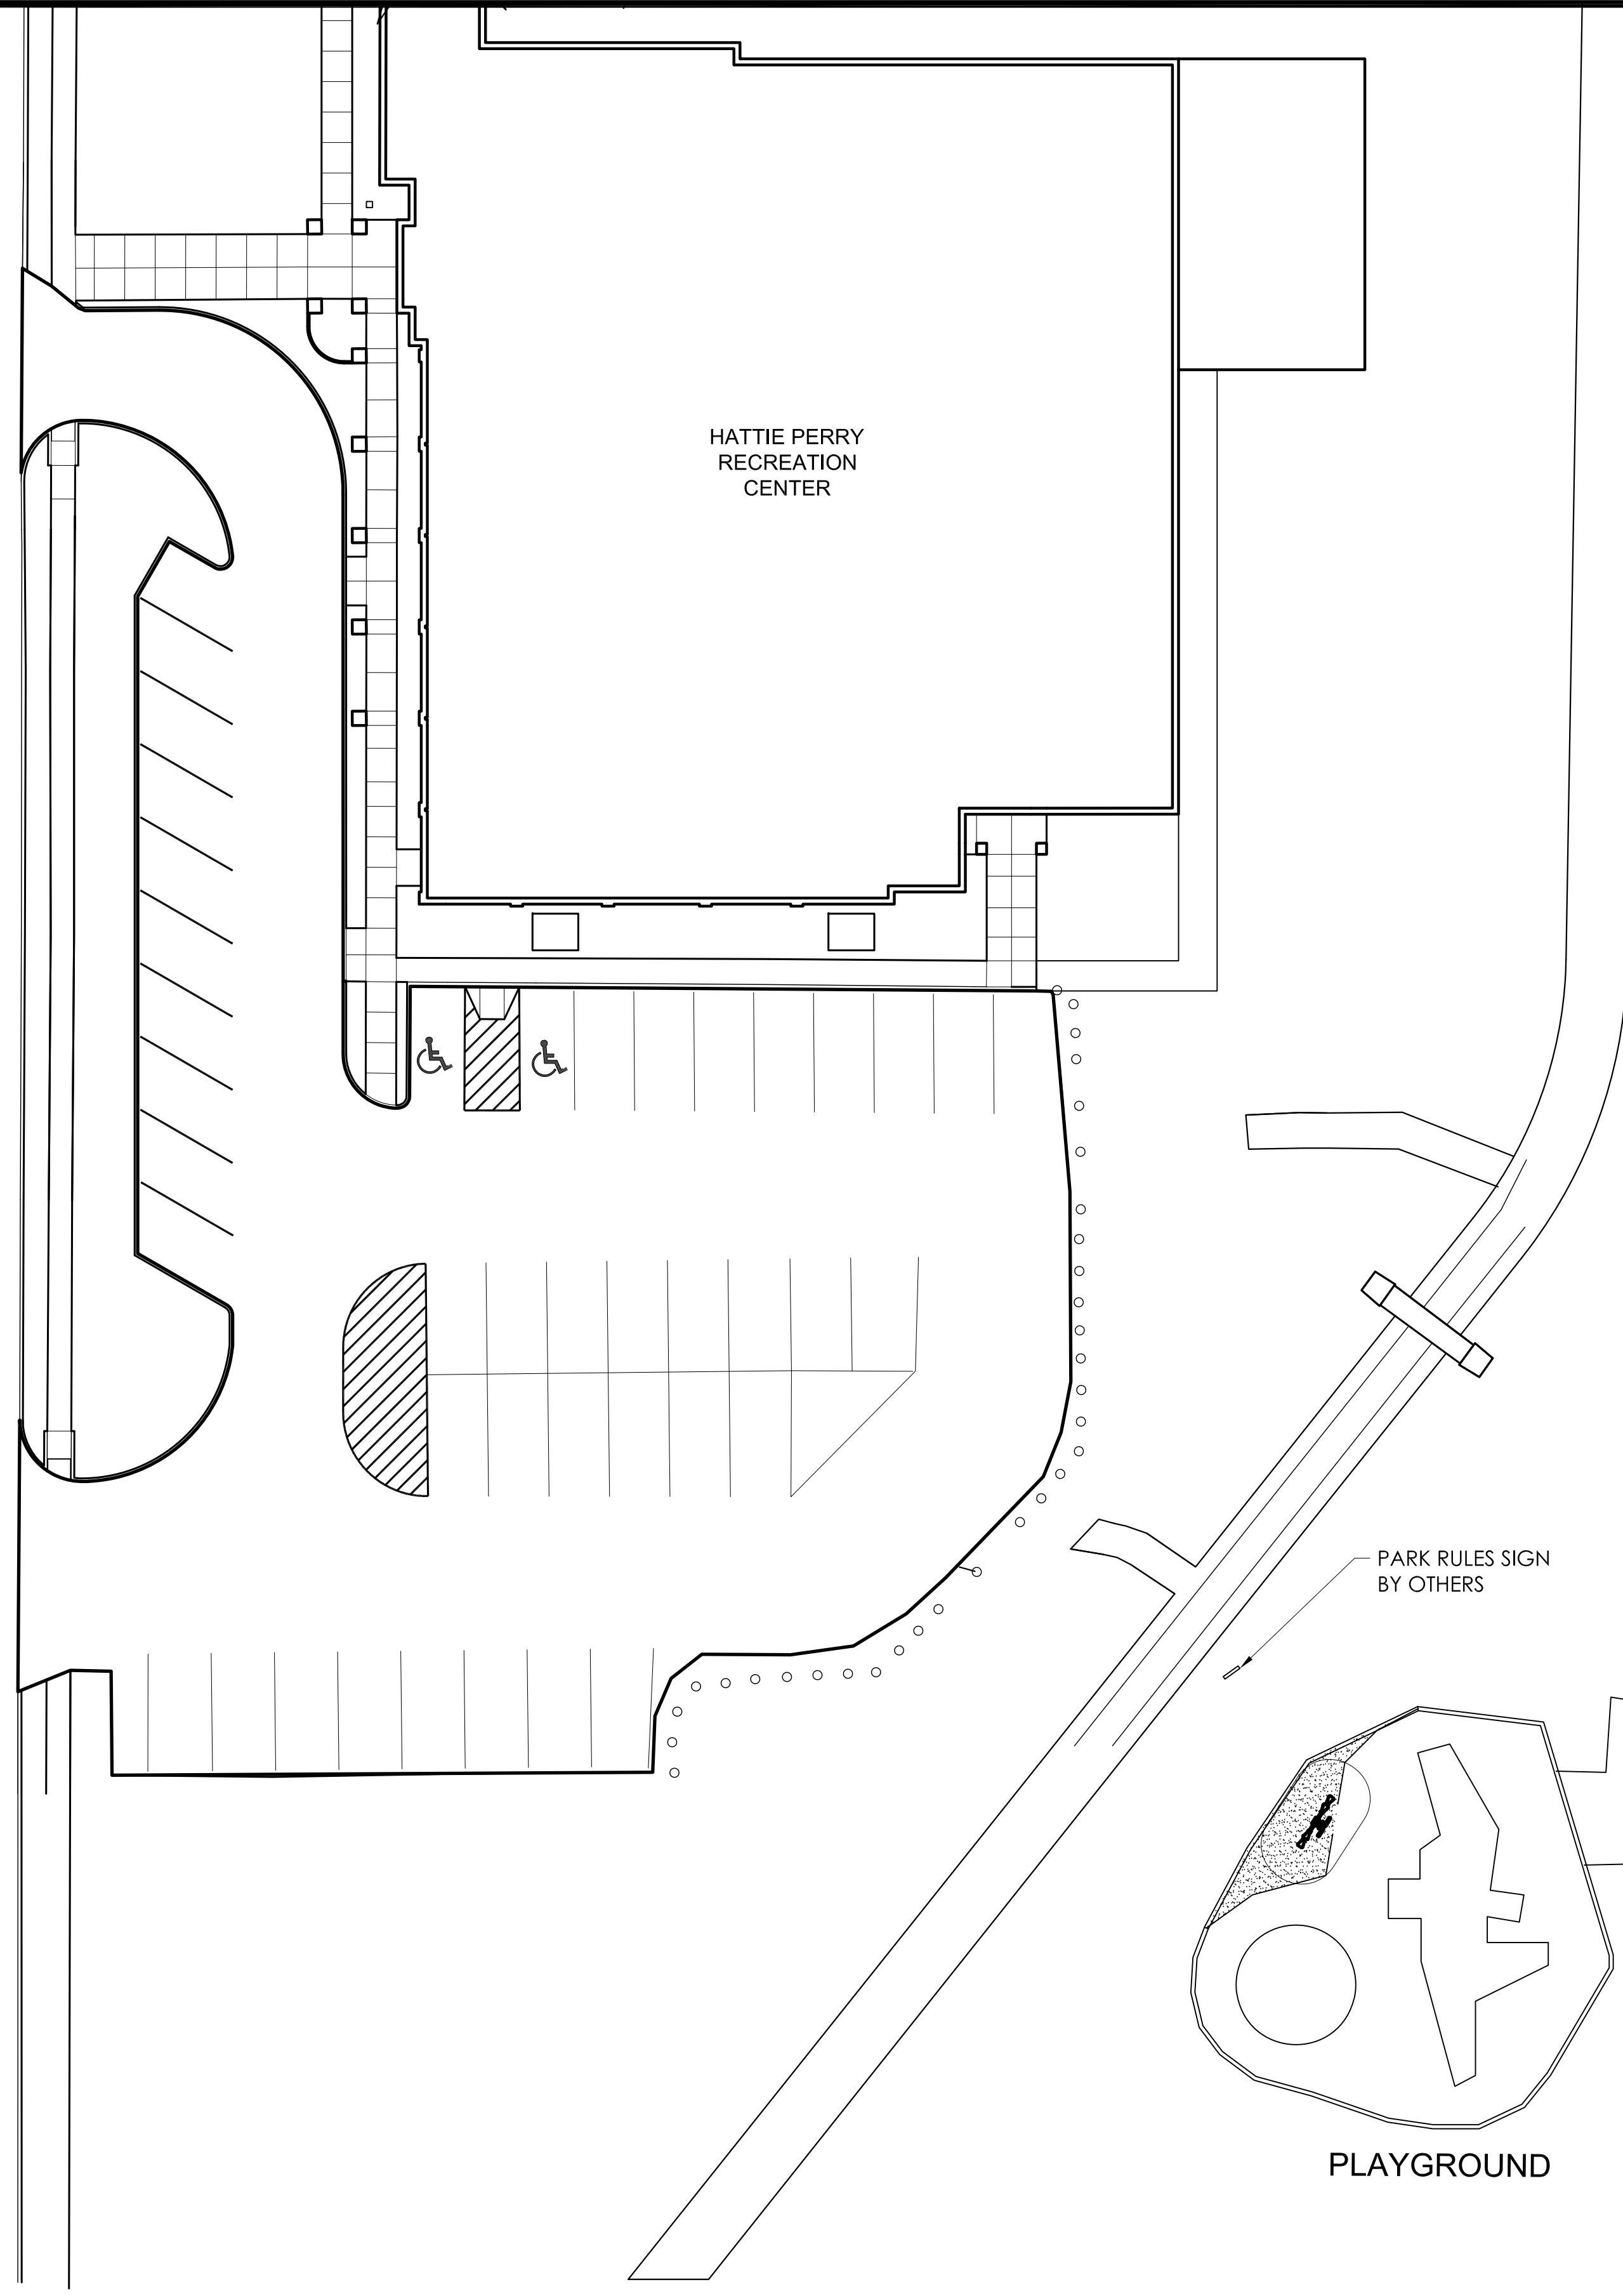


PLAYGROUND


PARK RULES SIGN
BY OTHERS

HICKORY STREET


SEE SAW PLAN

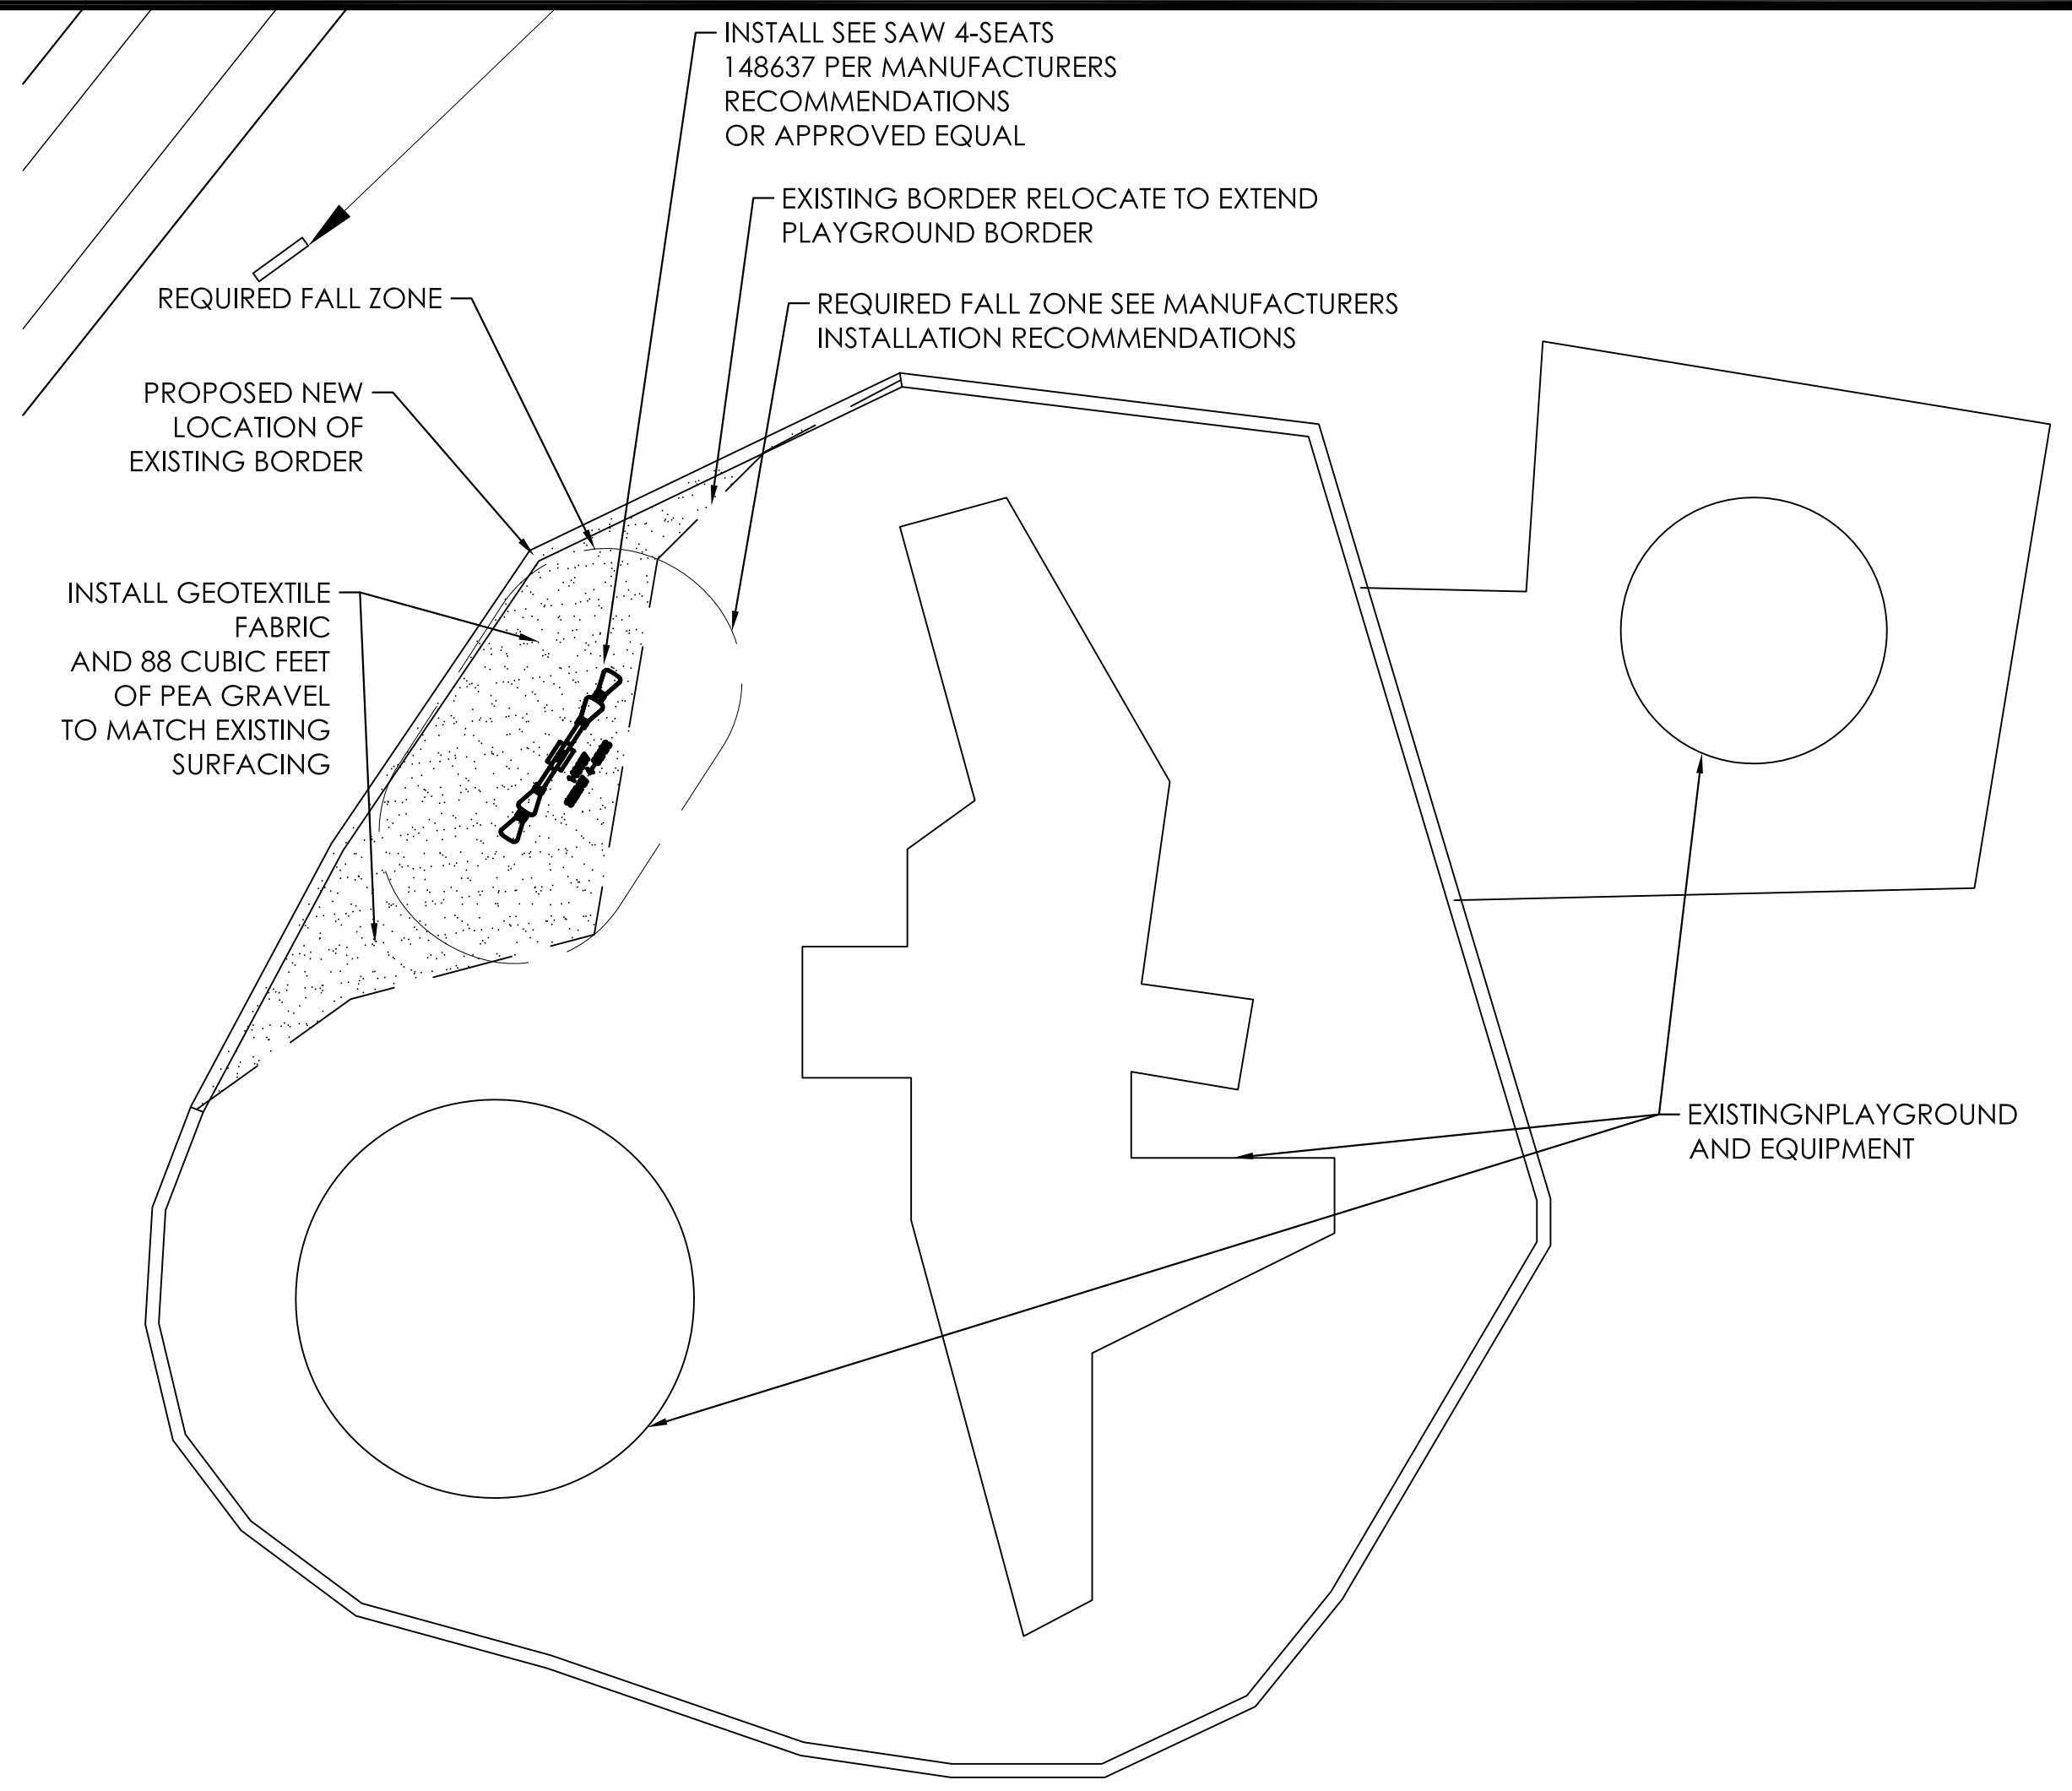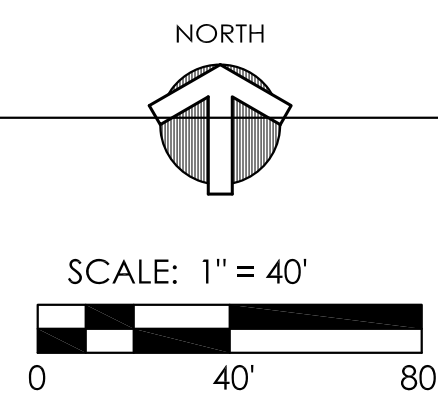


B SEE SAW PLAN
Scale: 1/8" = 1'-0"

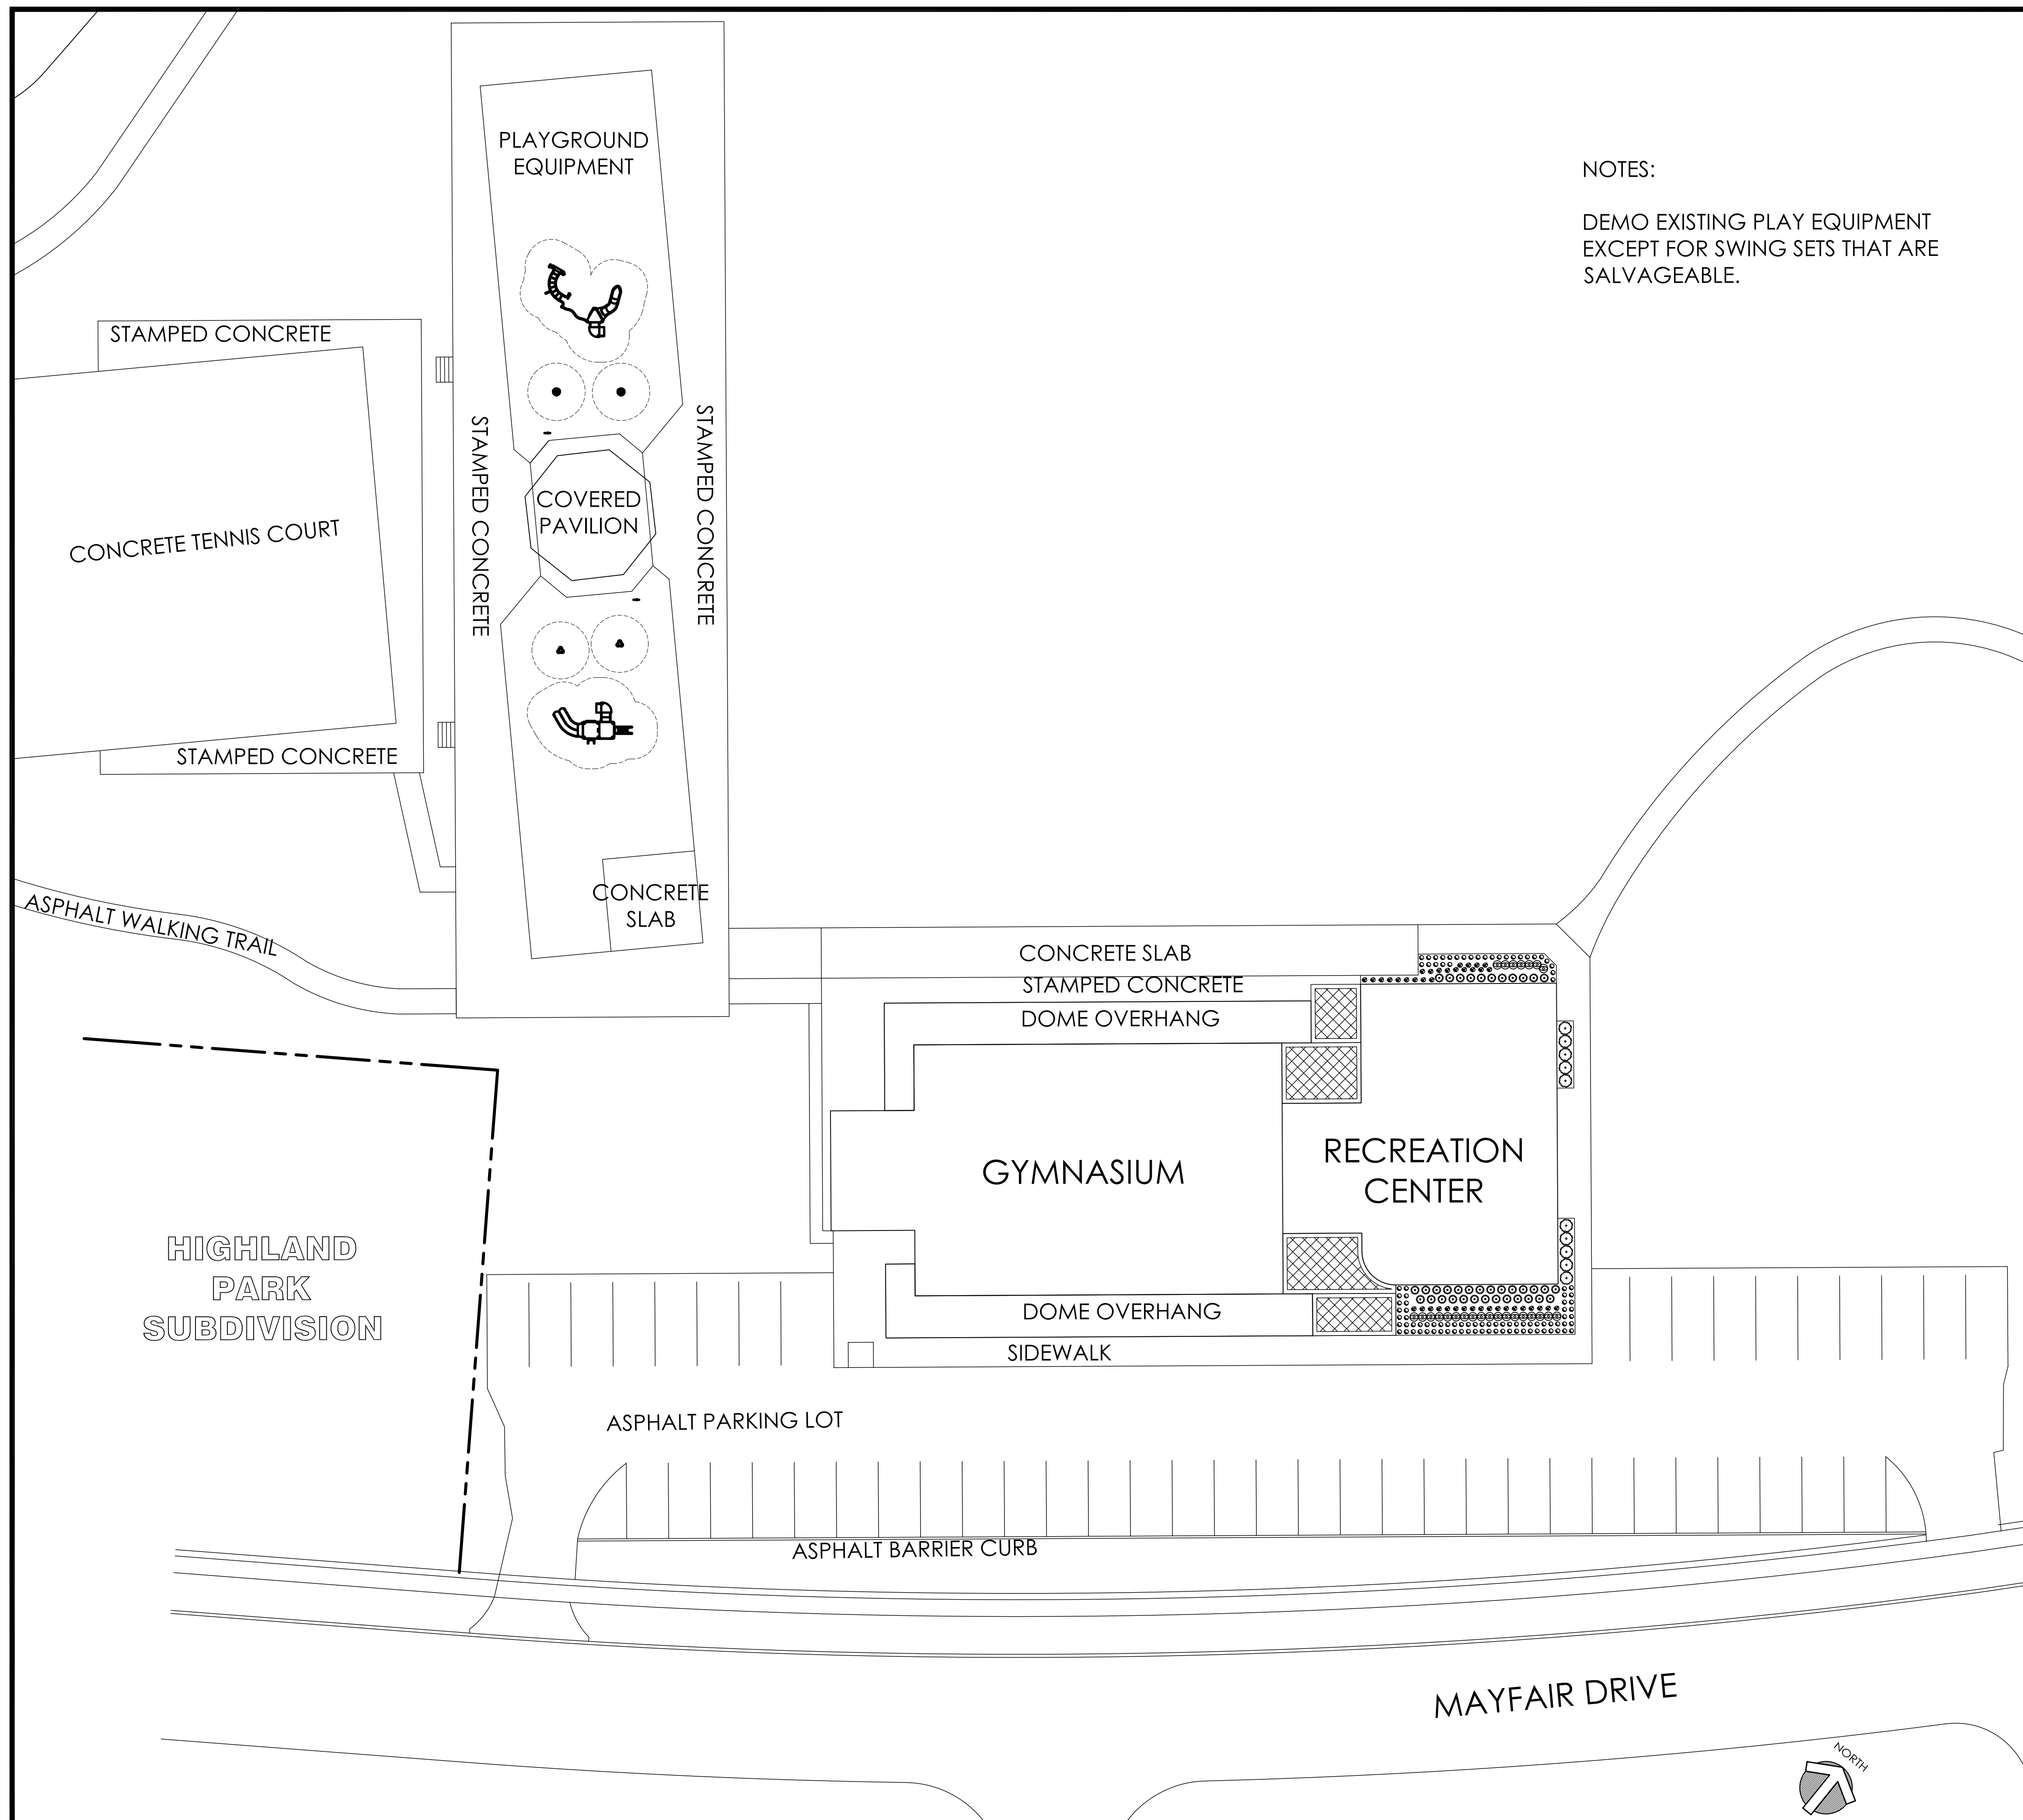

NOTES:
DEMO EXISTING PLAY EQUIPMENT EXCEPT FOR SWING SETS THAT ARE SALVAGEABLE.

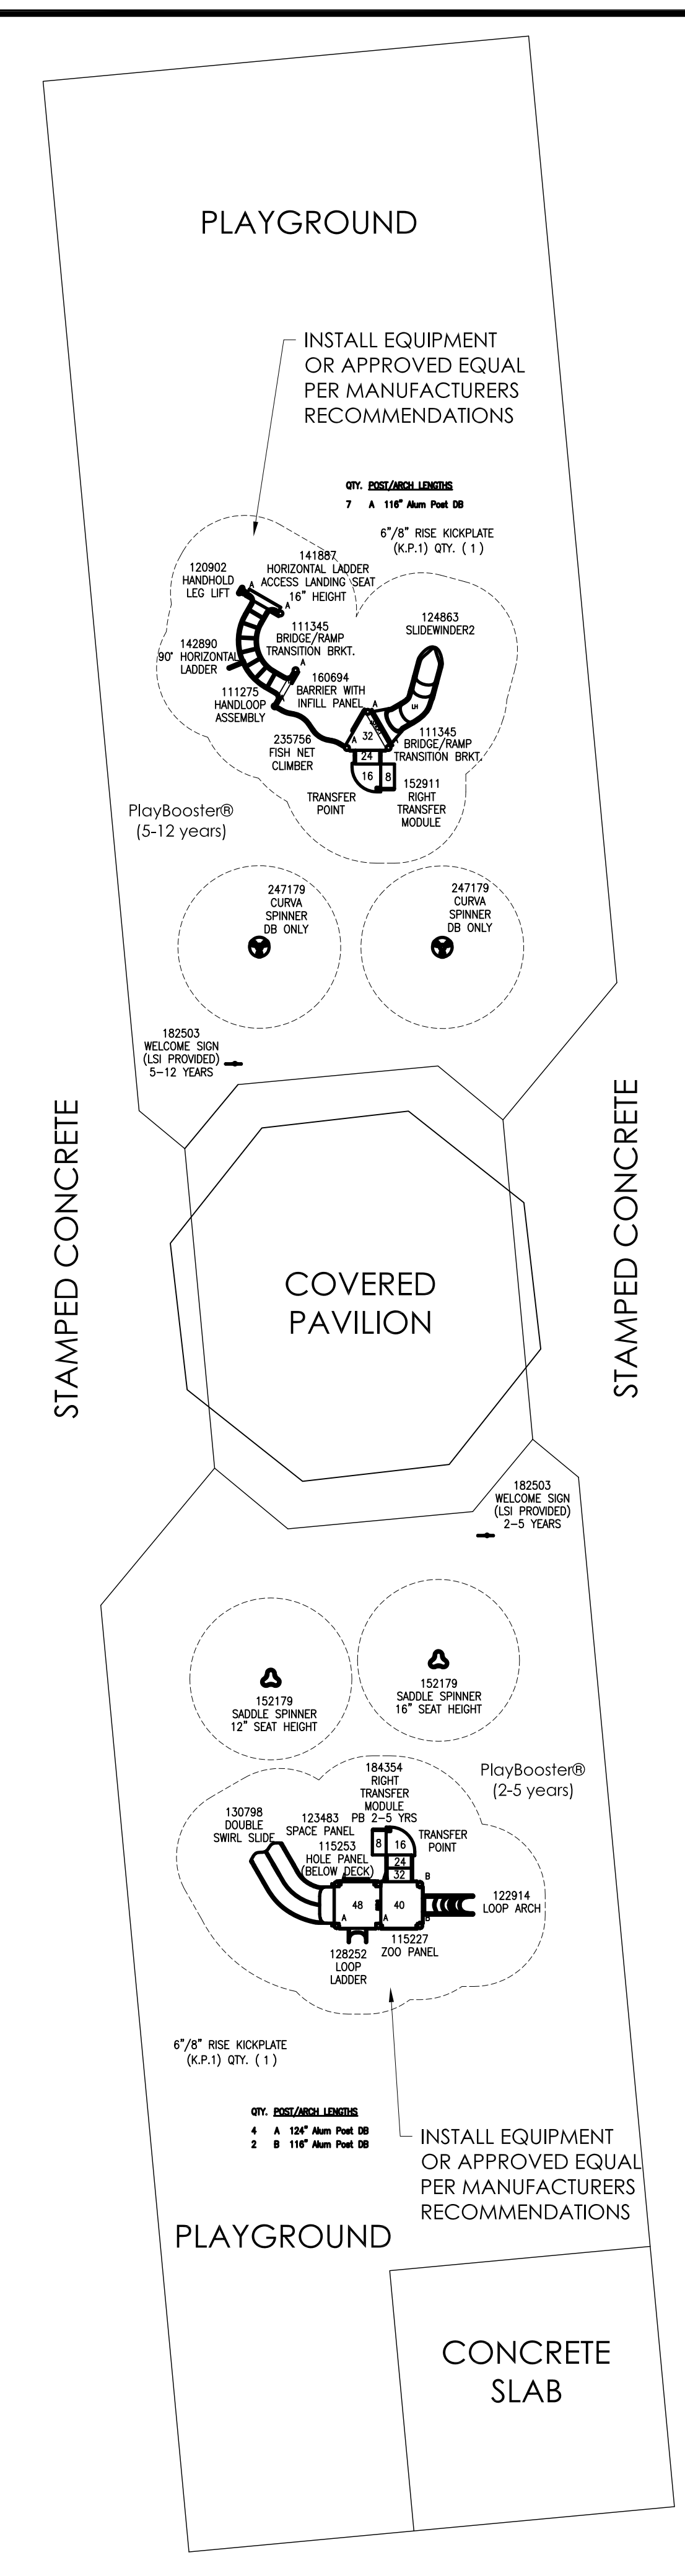

PLAYGROUND PLAN

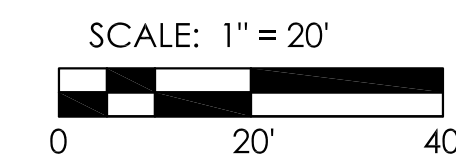

A PLAYGROUND PLAN
Scale: 1" = 10'-0"

A B PALMER PARK & COMMUNITY CENTER

LINE AVENUE

PAVILION

BALLFIELD

PARKING (66)

81ST STREET

GYMNASIUM

BASKETBALL

STORAGE

RESIDENTIAL PROPERTIES

THORNHILL AVENUE

COMMERCIAL PROPERTY

COMMUNITY CENTER

PARKING

TENNIS COURTS

SPRAY PARK

PARKING


79TH STREET

PLANTING

PLANTER

PLANTER

SITE PLAN

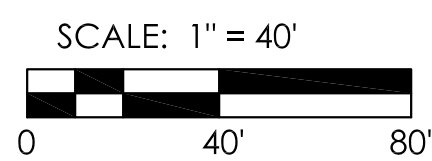

NEW CONCRETE PAD WITH NEW 6' BENCH PRESTIGE SERIES BENCH PP301P OR APPROVED EQUAL

NEW BASKETBALL GOAL/BACKBOARD PAINT GOAL POSTS GREEN

NEW BASKETBALL GOAL/BACKBOARD

REPAINT COURT LINES

NEW BASKETBALL GOAL/BACKBOARD

NEW CONCRETE PAD WITH NEW 6' BENCH PRESTIGE SERIES BENCH (GREEN) PP301P OR APPROVED EQUAL

A

EXISTING BASKETBALL COURT

Scale: 1" = 10'-0"



SHREVEPORT PUBLIC ASSEMBLY & RECREATION
 A B PALMER PARK - BASKETBALL COURT UPGRADES
 547 E. 79TH STREET, SHREVEPORT, LA
 SHREVEPORT, LOUISIANA

JUNE 6, 2021

L-4.0