

**STREET-NAME CHANGE PETITION
FOR
RED FOX CIRCLE**

NOW COMES, Union Mission Baptist Church, No. 1, the sponsor of this petition, is requesting the re-naming of Red Fox Circle to God's Country. This street acts as direct access to the church and Union Mission Baptist Church, No. 1 owns all of the adjacent footage.

Union Mission Baptist Church, No. 1. is the owner of Lots 1&2, Mohr Girls' Circle Subdivision (171525-041-0001-00 & 171525-041-0002-00) and is herein represented by Natalie Hamilton and has a present mailing address of 6029 Buncombe Road, Shreveport, Louisiana 71129-4005.


BY: Natalie Hamilton

Title: Administrative Asst.

Caddo Parish

Assessor's Office

Charles R Henington Jr, Assessor

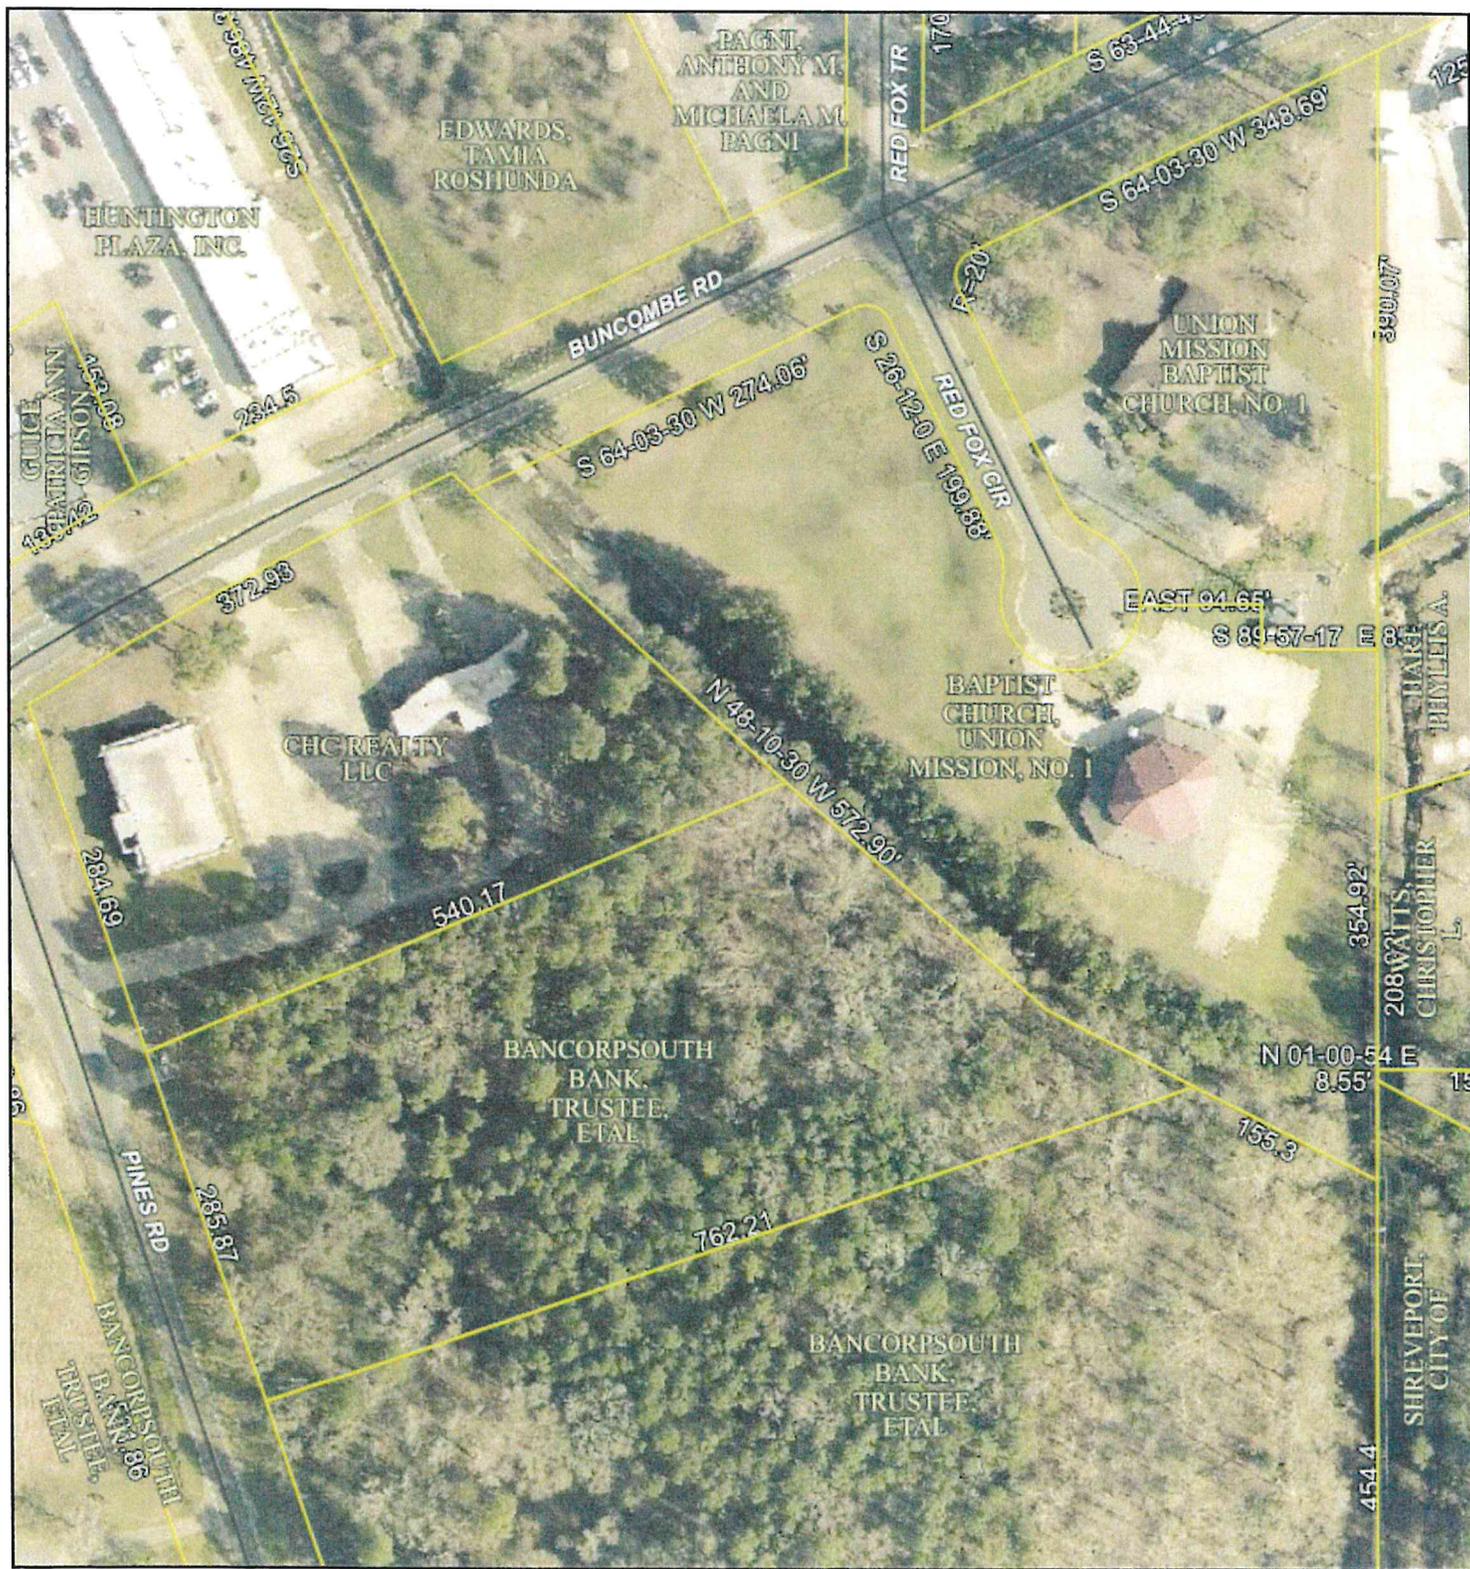

Date Created: 8/8/2022

Created By: william.talton@shreveportla.g

1 inch = 142 feet

This map should be used for reference purposes only and should not be considered a legal document. While every effort has been made to ensure the accuracy of this product, the publisher accepts no responsibility for any errors or omissions nor for any loss or damage alleged to be suffered by anyone as a result of the publication of this map and the notations on it, or as a result of the use or misuse of the information provided herein.

MOHR GIRLS' CIRCLE


BEING LOCATED IN SECTION 25, TOWNSHIP 17 NORTH - RANGE 15 WEST, SHREVEPORT, CADDO PARISH, LOUISIANA.
AREA = 5.858 ACRES

4000
134

SCALE: 1"=100'
JUNE 24, 2002

TWO CHURCH SUBDIVISION
BK. 1100, PG. 455

FOX CROSSING IN HUNTINGTON
PARK UNIT NO. 2
BK. 2500, PG. 249

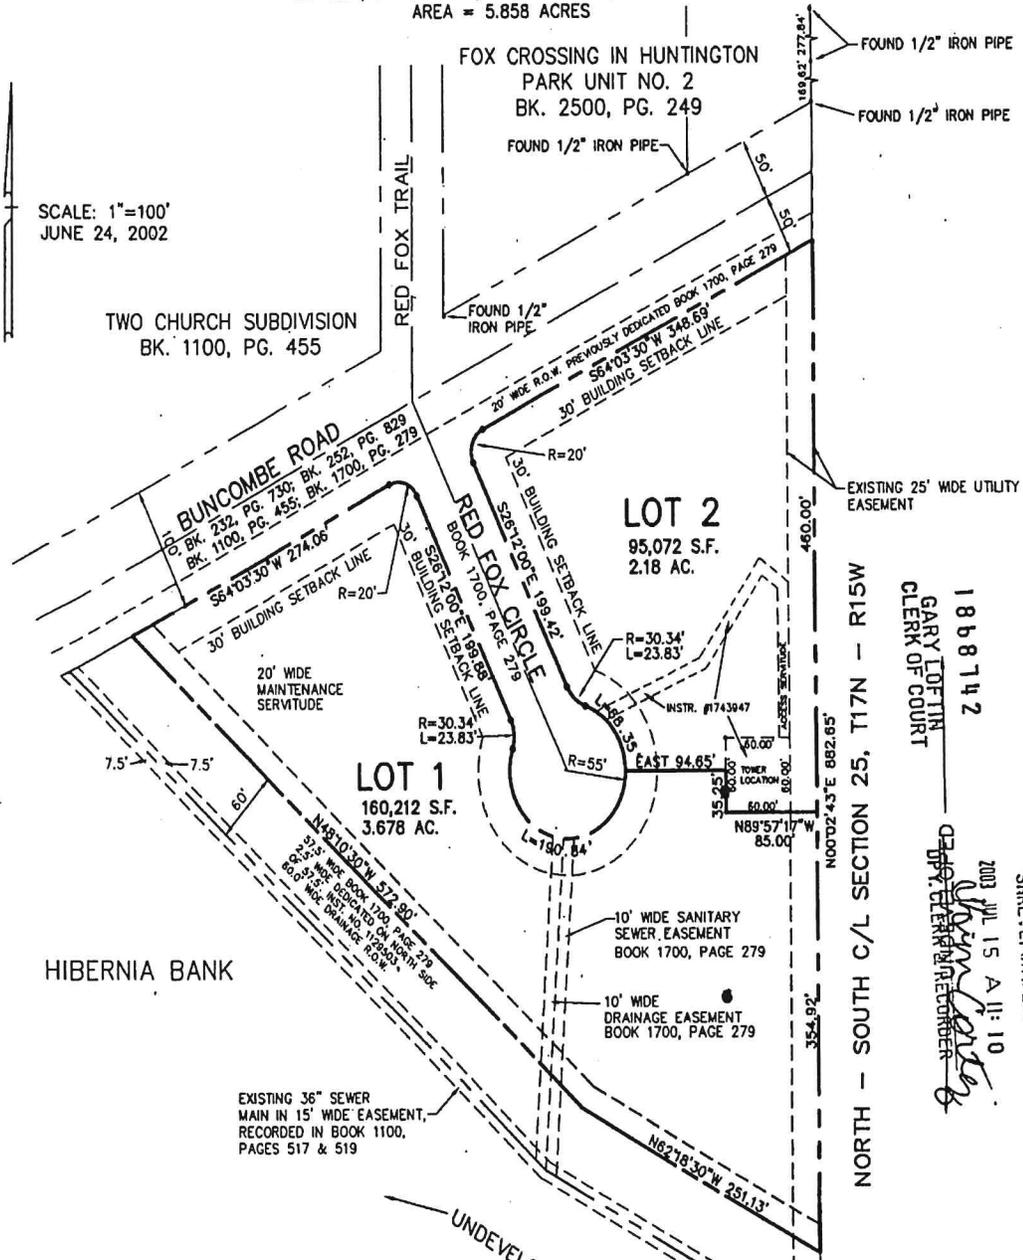

HIBERNIA BANK

18887142
GARY LOFTIN
CLERK OF COURT
2002 JUL 15 A 11:10
J. D. MOHR
DAVID MOHR
RECORDED

FILED & RECORDED
CADDO PARISH
SHREVEPORT, LA.

- 1/2" iron pipe set at all corners.
- This property is located in Zone "X" as per F.J.R.M. Map No. 22017C0461, Effective date April 6, 2000.
- Bearings are based upon the Record Bearings as per plat recorded in Book 1700, Pg. 279.
- Property was surveyed in accordance with the LA. "Minimum Standards for Property Boundary Surveys" for a Class "C" Survey.

I hereby certify that this dedication plat conforms to Ordinance No. 115 and Ordinance No. 1268 of 1970 and amendments thereto, and that this map represents an actual ground survey by me or under my supervision.

APPROVED:

Ron Norwood
City Engineer
7-14-03
Charles H. Kirkland
Metropolitan Planning Commission

THE UNDERSIGNED OWNER HEREBY AUTHORIZES THE PLATTING AND RECORDING OF THIS SUBDIVISION.

RECORD OWNER:
The Mohr Girls' Partnership

James D. Mohr June 24, 03
By: James D. Mohr, Manager
Margaret H. Mohr 6/24/03

JOHNNIE A. CRAIG
PROFESSIONAL LAND SURVEYOR
MOHR AND ASSOCIATES, INC.
REGISTRATION NO. 4587
DATE 6/24/03

