

SHREVEPORT PUBLIC ASSEMBLY AND RECREATION DAVID RAINES SWIMMING POOL - POOL HOUSE RENOVATION

2920 ROUND GROVE LANE
SHREVEPORT, LOUISIANA



PROJECT ASSOCIATE

ARCHITECT


RUSSELL G. DELANCY, AIA - CITY ARCHITECT
SHREVEPORT PUBLIC ASSEMBLY & RECREATION

505 TRAVIS STREET, SUITE 560
SHREVEPORT, LOUISIANA

(318) 673-7868
(318) 673-7878 FAX

russell.delancy@shreveportla.gov

PROJECT LOCATION MAP

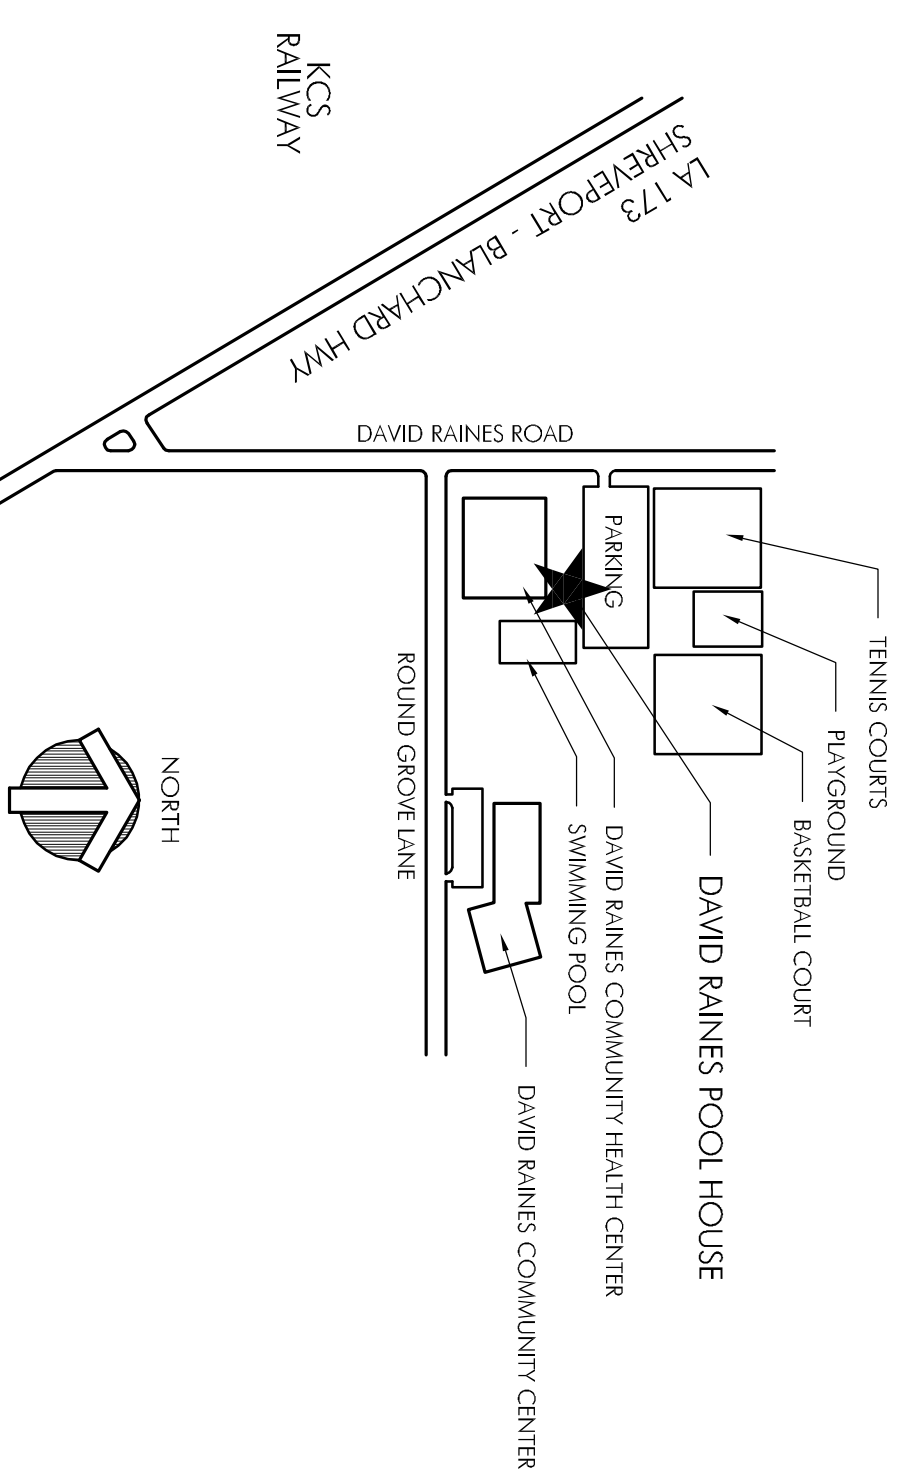

CITY ADMINISTRATION

CITY OF SHREVEPORT

ADRIAN PERKINS - MAYOR

SHERRICKA FIELD - ASST CAO

CITY COUNCIL

WILLIE BRADFORD - DISTRICT A

LEVETTE FULLER - DISTRICT B

JOHN NICKELSON - DISTRICT C

GRAYSON BOUCHER - DISTRICT D

JAMES FLURRY - DISTRICT E

JAMES GREEN - DISTRICT F


JERRY BOWMAN, JR. - DISTRICT G

SHREVEPORT PUBLIC ASSEMBLY & RECREATION

SHELLY RAGLE - DIRECTOR

PATRICK WESLEY - ASSISTANT DIRECTOR

DRAWING SYMBOLS

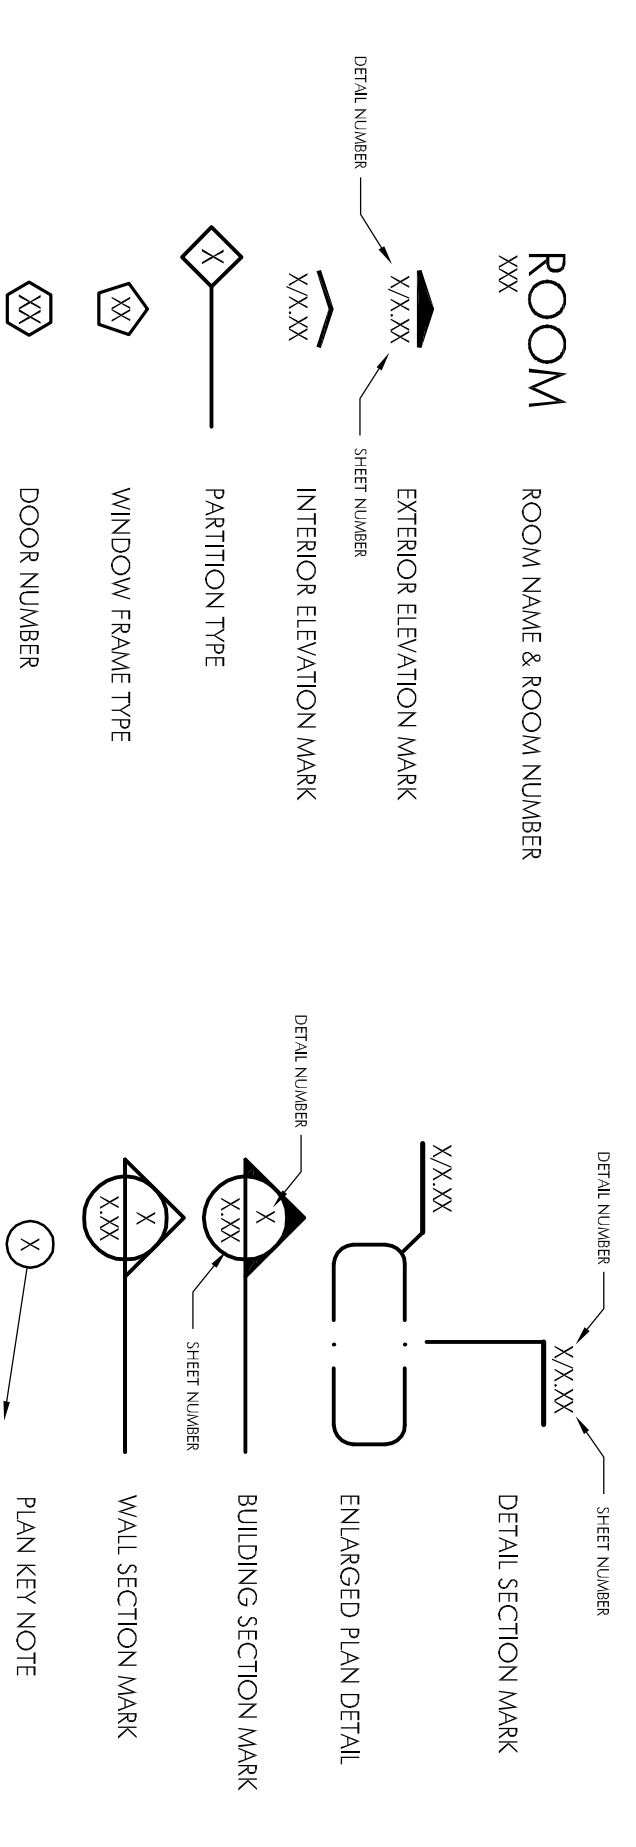

DRAWING INDEX

- COVER SHEET
A1.01 DEMOLITION PLAN / FLOOR PLAN
A2.01 INTERIOR ELEVATIONS
A3.01 DOOR SCHEDULE / MISCELLANEOUS DETAILS
E1.01 ELECTRICAL PLAN / LIGHTING PLAN

BUILDING ACCESS

FOR BUILDING ACCESS CONTACT RAY HILL, CITY OF SHREVEPORT, SPAR MAINTENANCE DIVISION:

EMAIL: ray.hill@shreveportla.gov
OFFICE PHONE: 318.673.5114
CELL PHONE: 318.658.2876

PROJECT INFORMATION

RFQ 19-507
ISSUE DATE: MAY 6, 2019

