
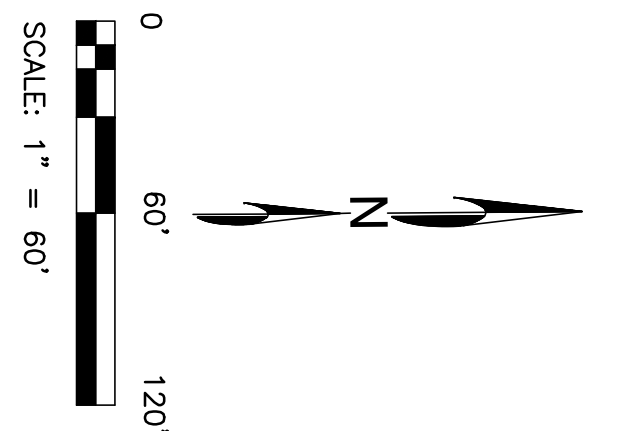


Exhibit "A" to Ordinance No. _____ of 2019

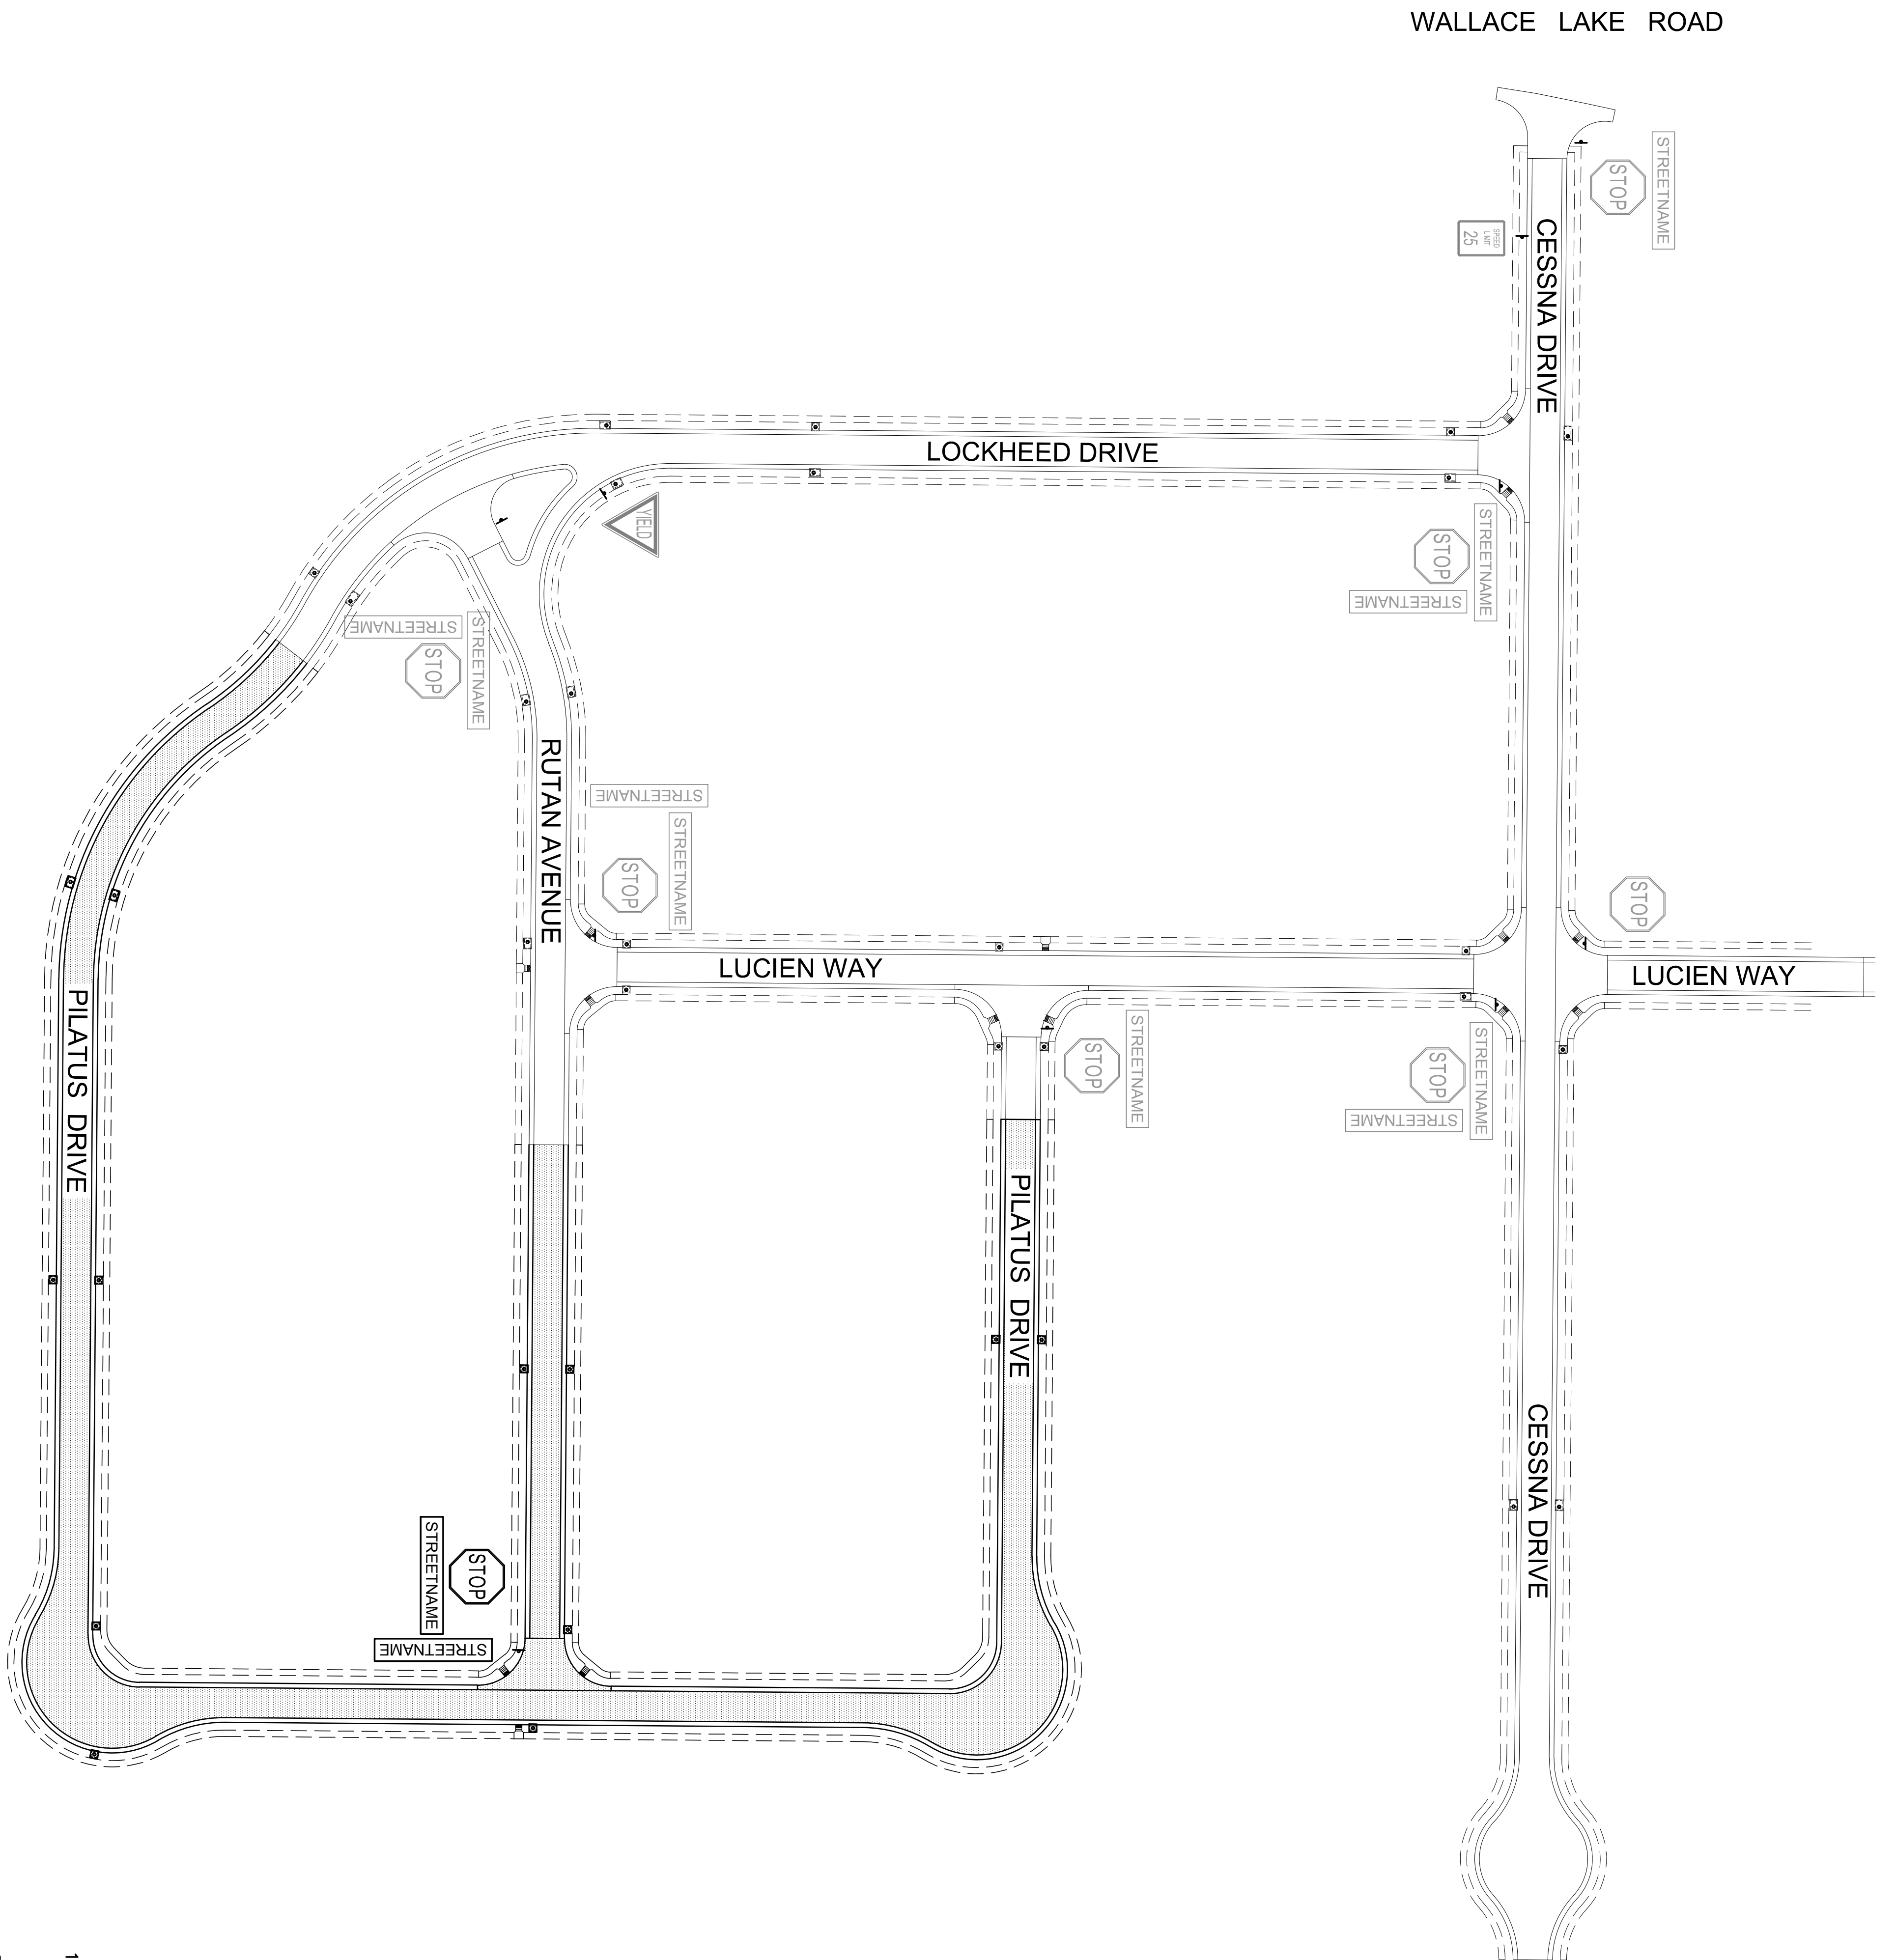

- NOTE:**
1. STRIPING, MARKING AND SIGNAGE TO BE INSTALLED IN ACCORDANCE WITH CURRENT EDITION OF THE MANUAL ON UNIFORM TRAFFIC CONTROL DEVICES (MUTCD).
 2. STREET SIGNS TO MEET CITY OF SHREVEPORT REQUIREMENTS.

	PROJECT NO. 181223.05R
	DATE FEBRUARY, 2019
ATTENTION: THIS BAR = 1 INCH ON ORIGINAL DRAWING. AS SHOWN ON THIS BAR = 1 INCH.	SHEET NO. 20

**LUCIEN FIELD ESTATES
PHASE II - UNITS C & D
SHREVEPORT, LOUISIANA**

SIGNAGE PLAN

920 PRESBYTER ROAD,
 SHREVEPORT, LA 71106
 PHONE (504) 938-3344
 WWW.FORTEANDTABLADA.COM

02/01/2019	ISSUED FOR REVIEW
DHH	60000056
REVISIONS	